


**FLOOR PLAN  
SECOND FLOOR**

SCALE: 1/4" = 1'0"

1162 S.F. TOTAL HEATED AREA  
(DOES NOT INCLUDES STAIRS)

8'0" FINISHED CEILING HEIGHT  
6'8" WINDOW & DOOR HEADER HEIGHT

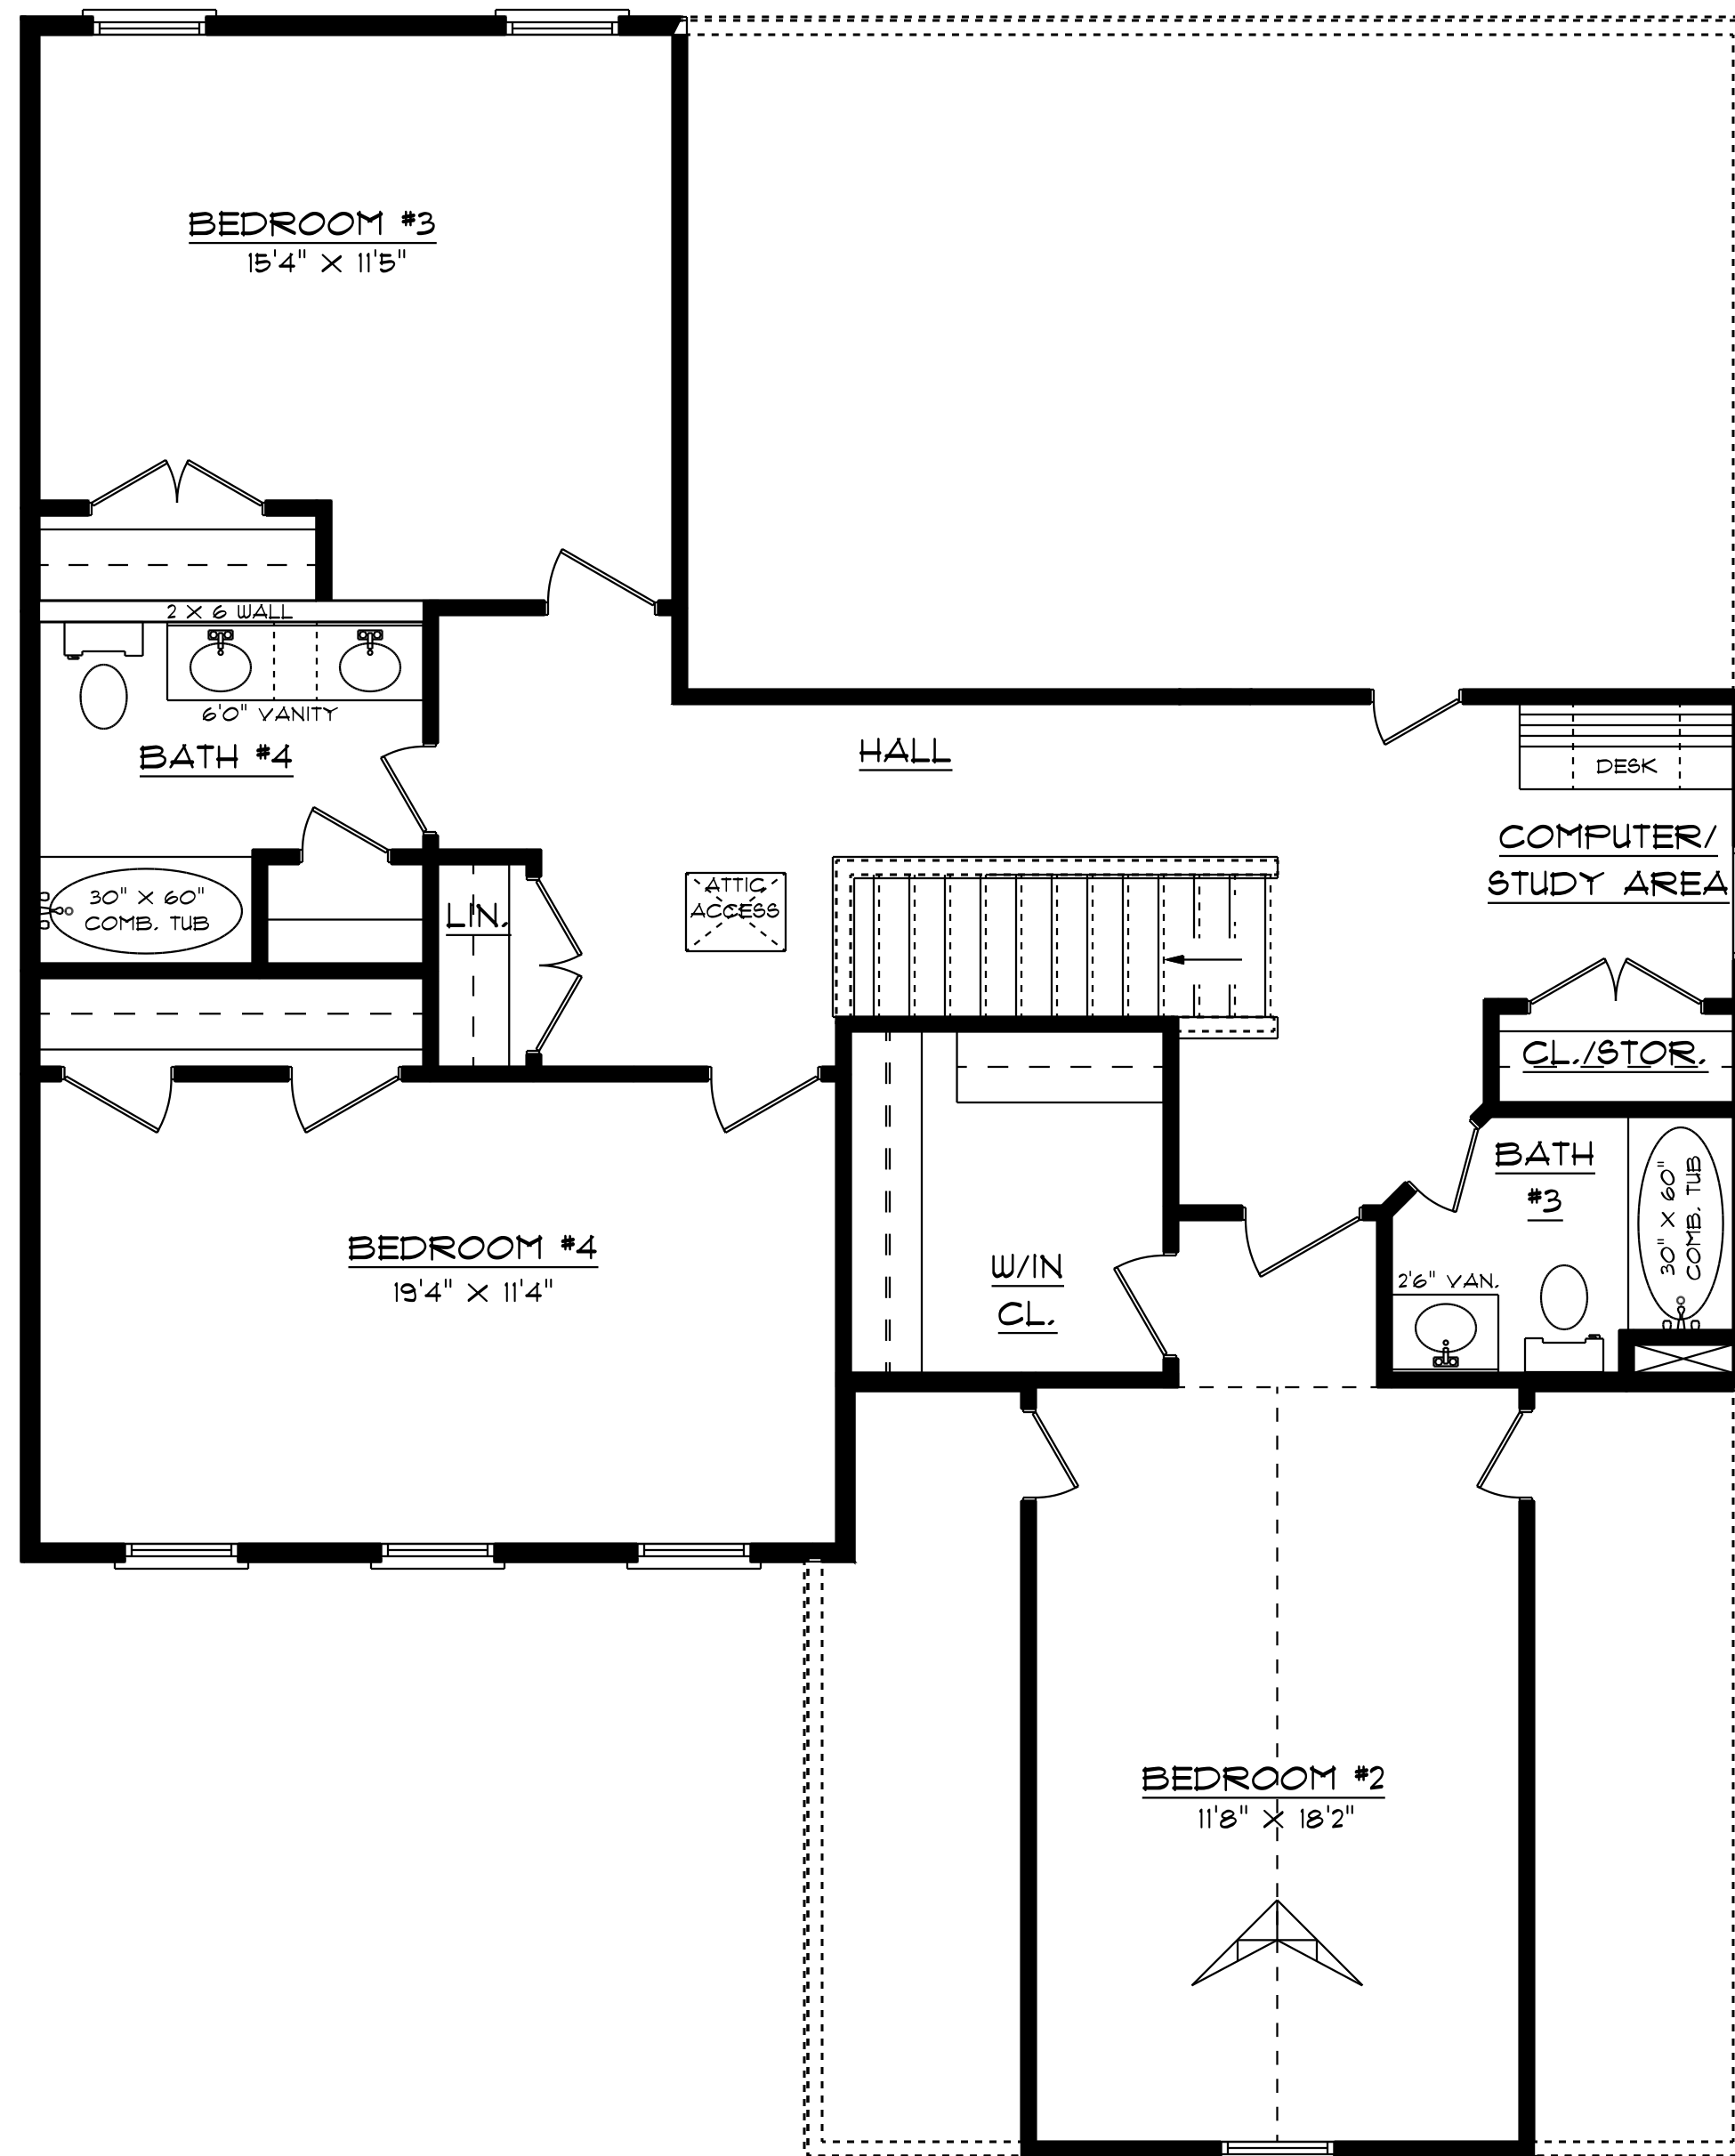

DESIGNED BY  
**CHARLES SMITH ASSOCIATES**  
907 MCPHERSON CHURCH RD.  
FAYETTEVILLE, NC  
(910) 484-5924

OVERALL WIDTH/DEPTH  
54'0" x 54'0"

PLAN NUMBER  
CS-2889-1