


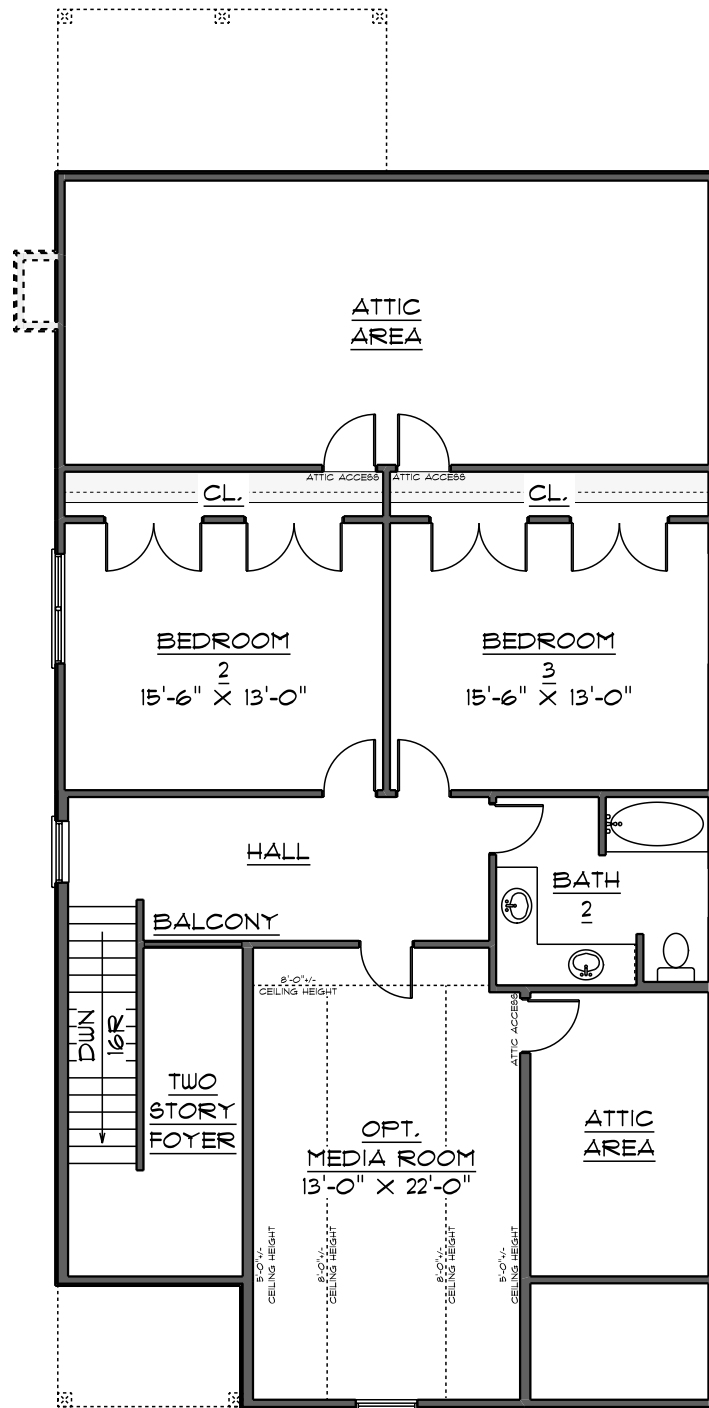

SECOND FLOOR

OVERALL WIDTH/DEPTH
 $34'-0" \times 68'-0"$

FIRST FLOOR: 1334 SQ. FT.
SECOND FLOOR: 165 SQ. FT.
TOTAL HEATED: 2099 SQ. FT.

PLAN NUMBER
CS-2099

DESIGNER
CHARLES SMITH ASSOC.
901 MCPHERSON CHURCH RD.
FAYETTEVILLE, N.C. 28303
(910) 484-5924
www.csaplans.com