


FIRST FLOOR

1109 S/F ON FIRST FLOOR
 1641 S/F ON SECOND
 2718 S/F TOTAL HEATED AREA
 487 S/F IN GARAGE
 80 S/F ON FRONT PORCH
 159 S/F ON REAR PORCH

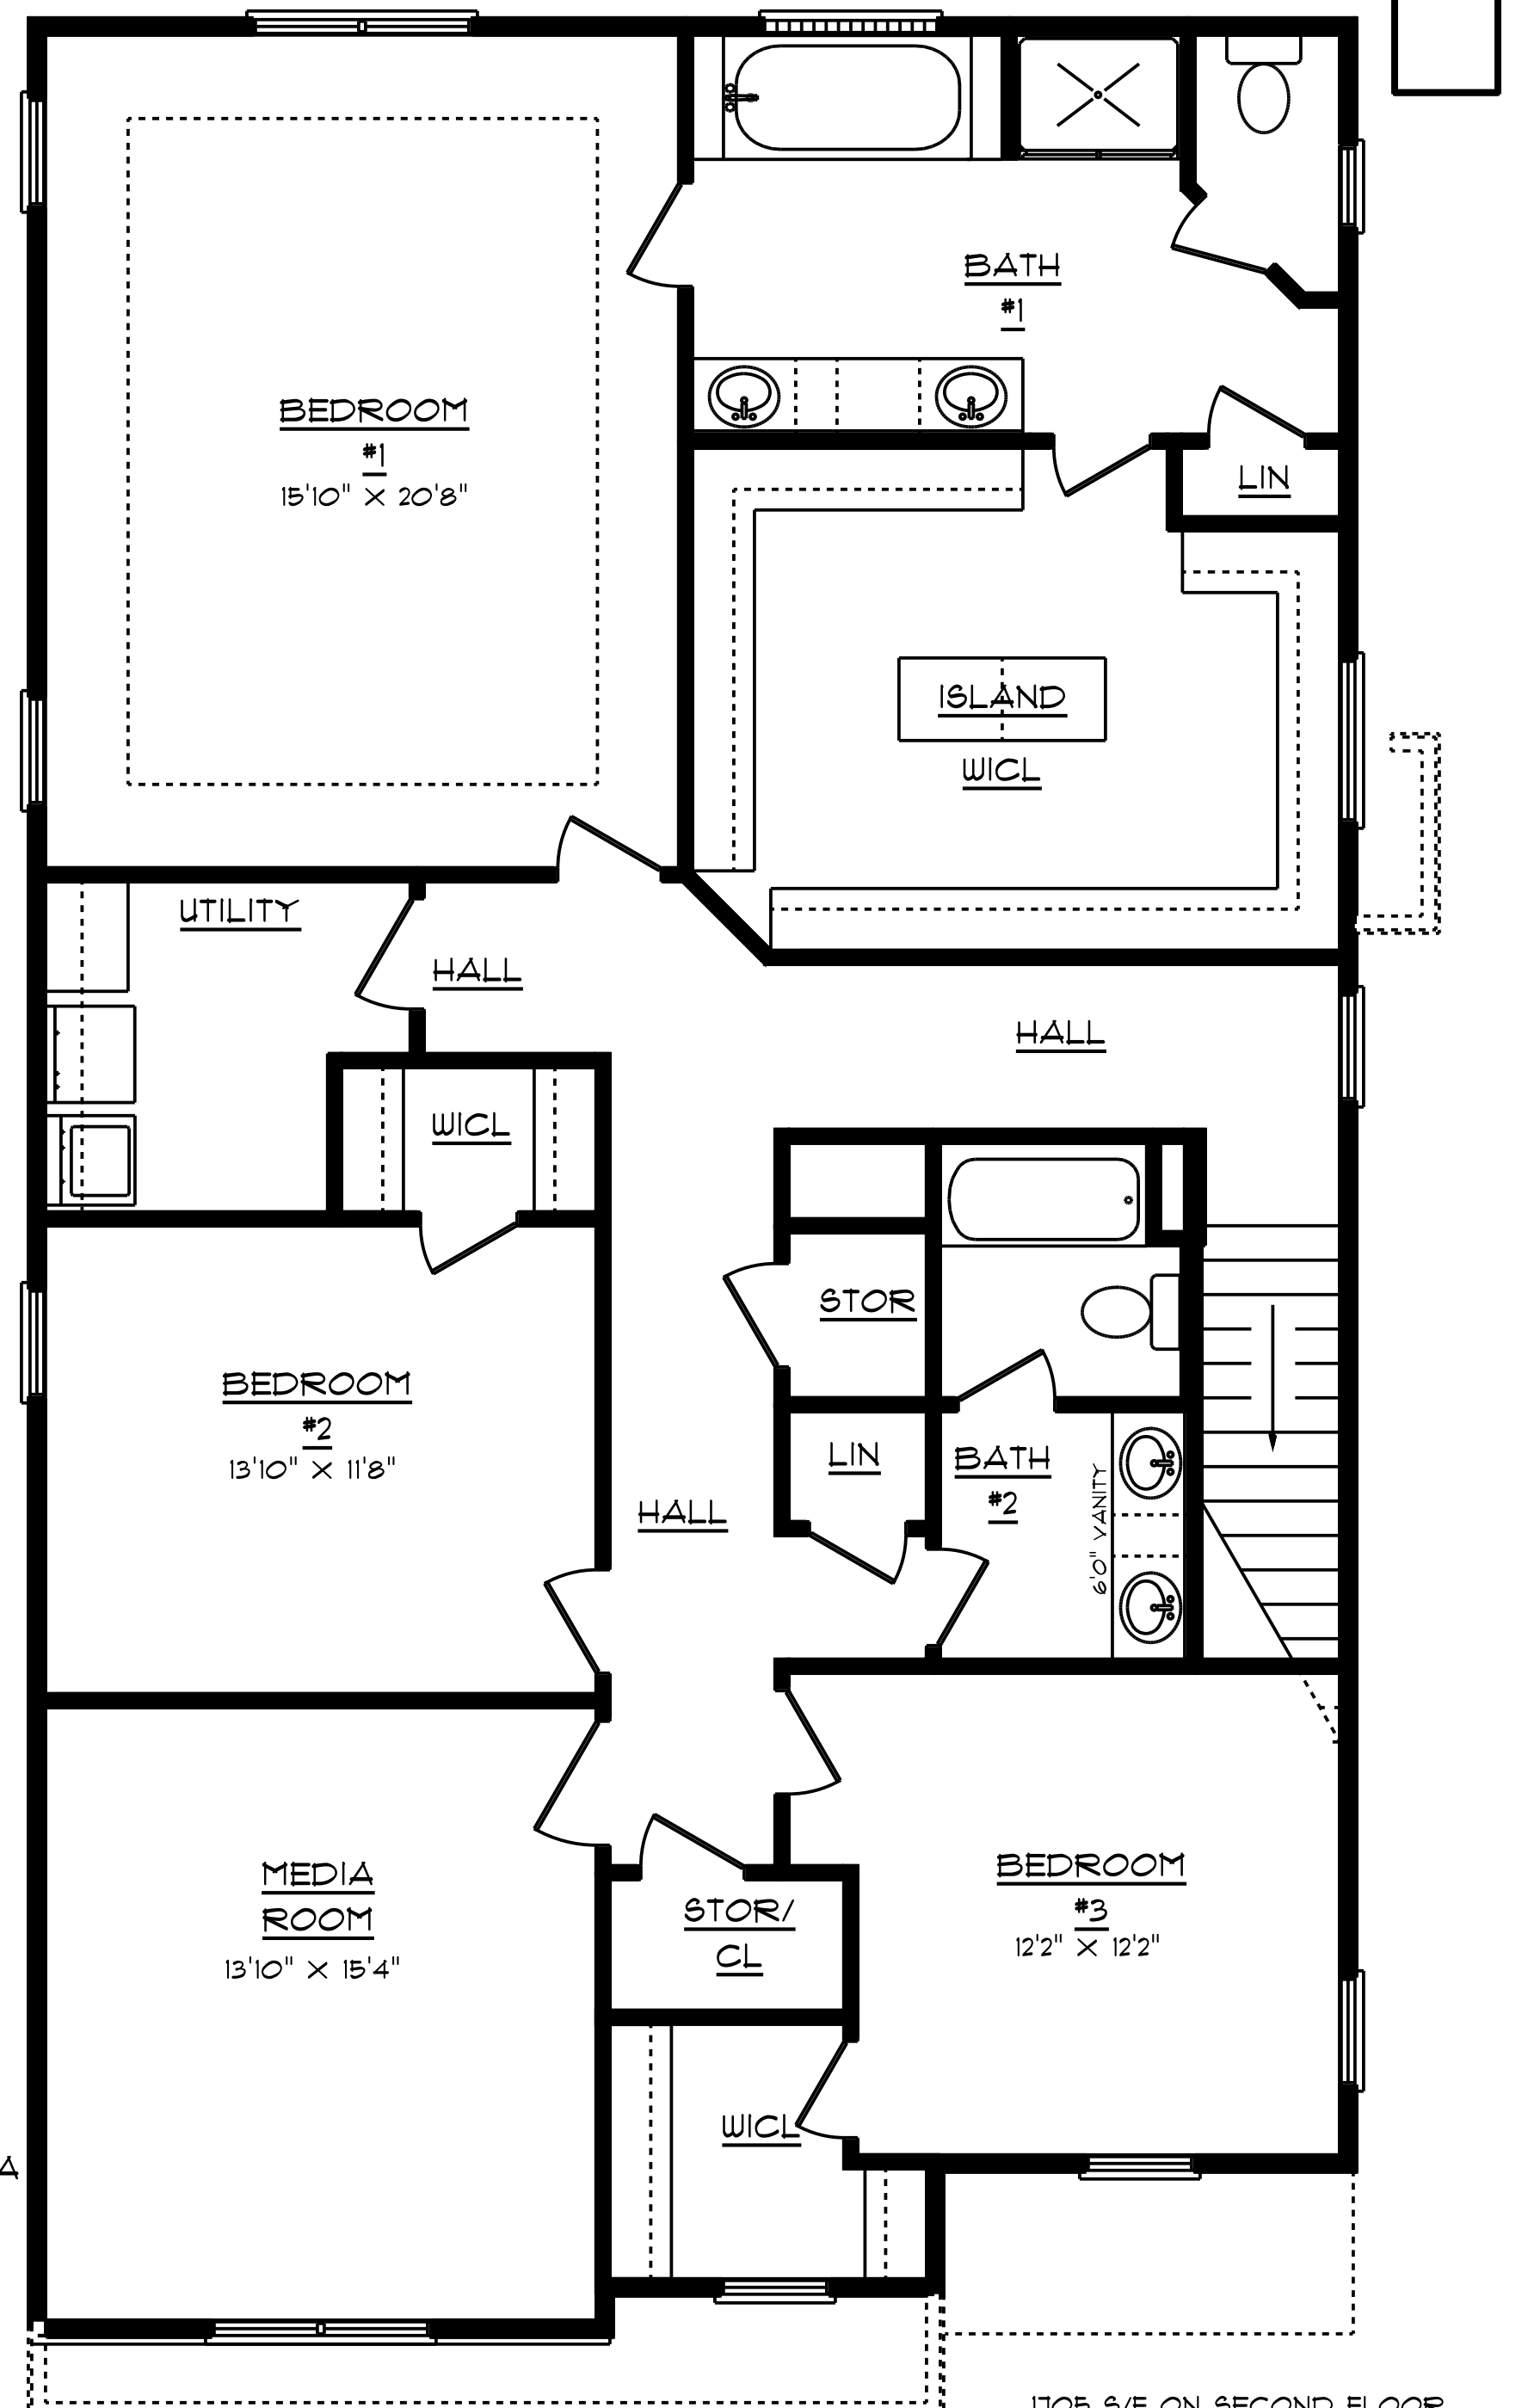

SECOND FLOOR

1705 S/F ON SECOND FLOOR
 DOESN'T INCLUDE STAIRS

OVERALL WIDTH/DEPTH
 32'0" x 58'0"

DESIGNED BY
CHARLES SMITH ASSOCIATES
 307 MCPHERSON CHURCH RD.
 FAYETTEVILLE, NC
 (910) 484-5924

PLAN NUMBER
CS-2718