


OVERALL WIDTH/DEPTH
34'0" X 64'0"

FIRST FLOOR

DESIGNED BY
CHARLES SMITH ASSOCIATES
901 MCPHERSON CHURCH RD.
FAYETTEVILLE, NC
(910) 484-5924

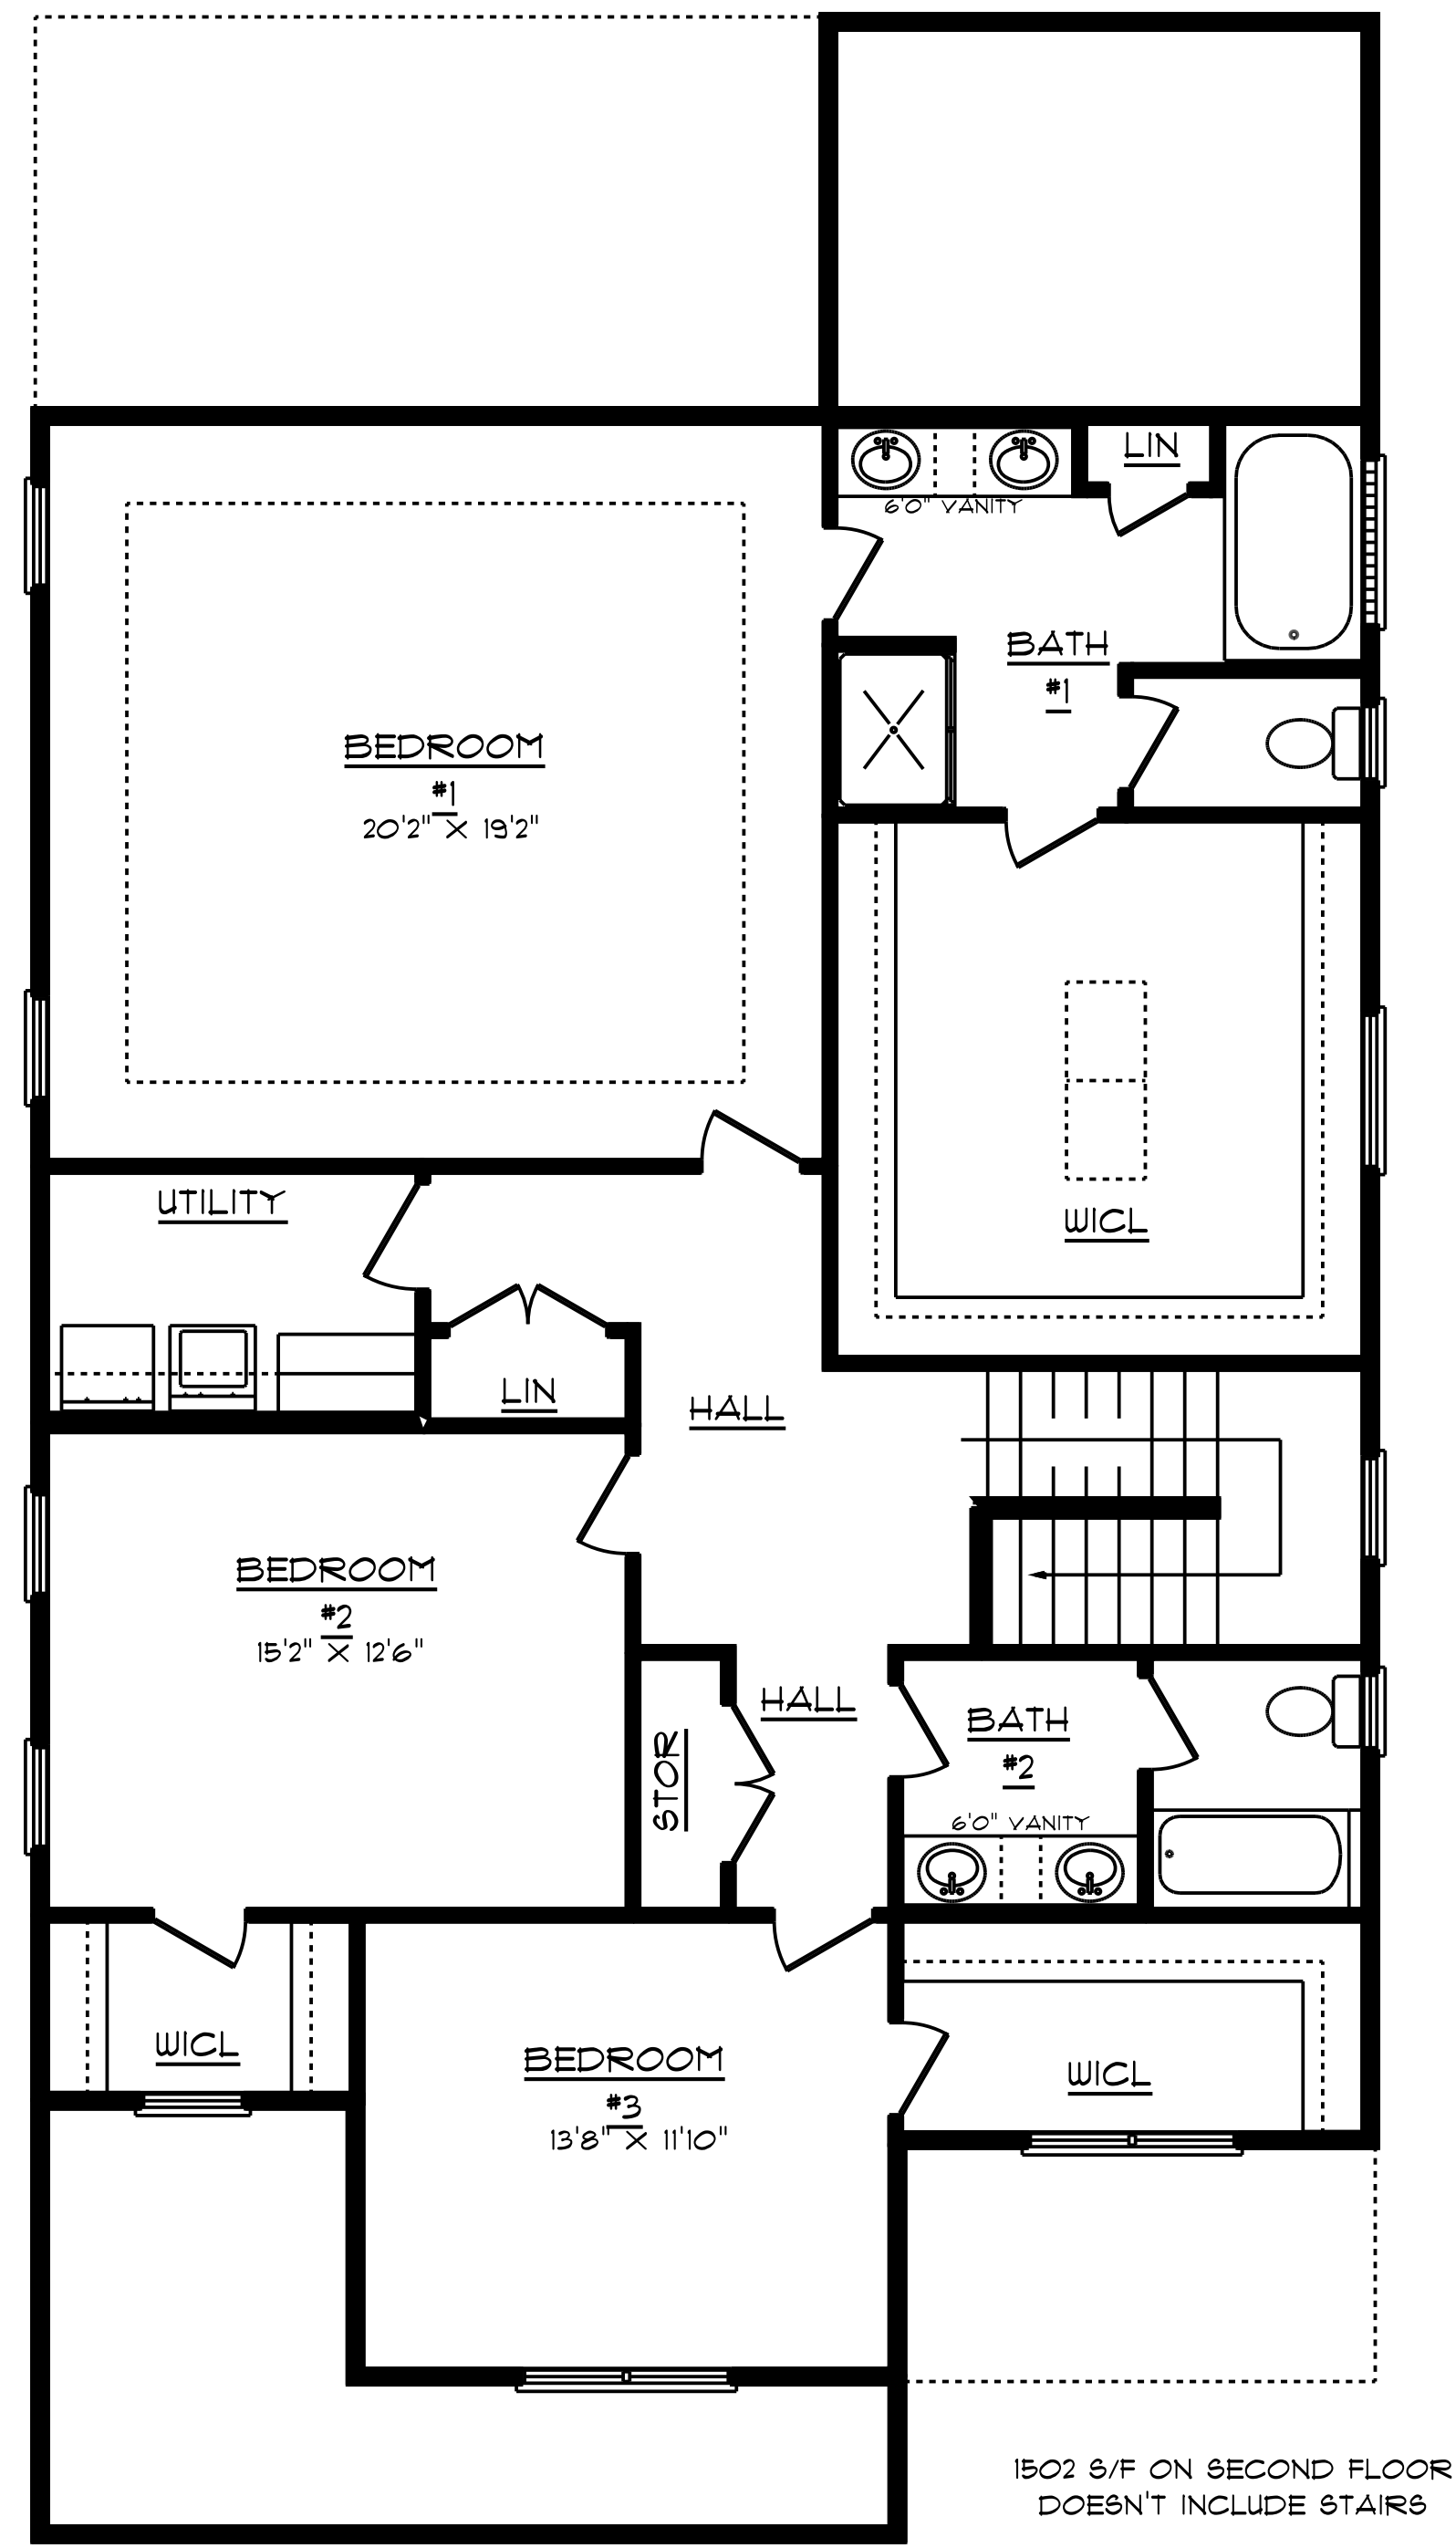

SECOND FLOOR

PLAN NUMBER
CS-2878