


1376 S/F ON FIRST FLOOR
 1503 S/F ON SECOND FLOOR
 2895 S/F TOTAL HEATED AREA
 483 S/F IN GARAGE
 72 S/F ON FRONT PORCH
 200 S/F ON REAR PORCH

OVERALL WIDTH/DEPTH
 34'0" X 66'6"

FIRST FLOOR

DESIGNED BY
CHARLES SMITH ASSOCIATES
 307 MCPHERSON CHURCH RD.
 FAYETTEVILLE, NC
 (910) 484-5924

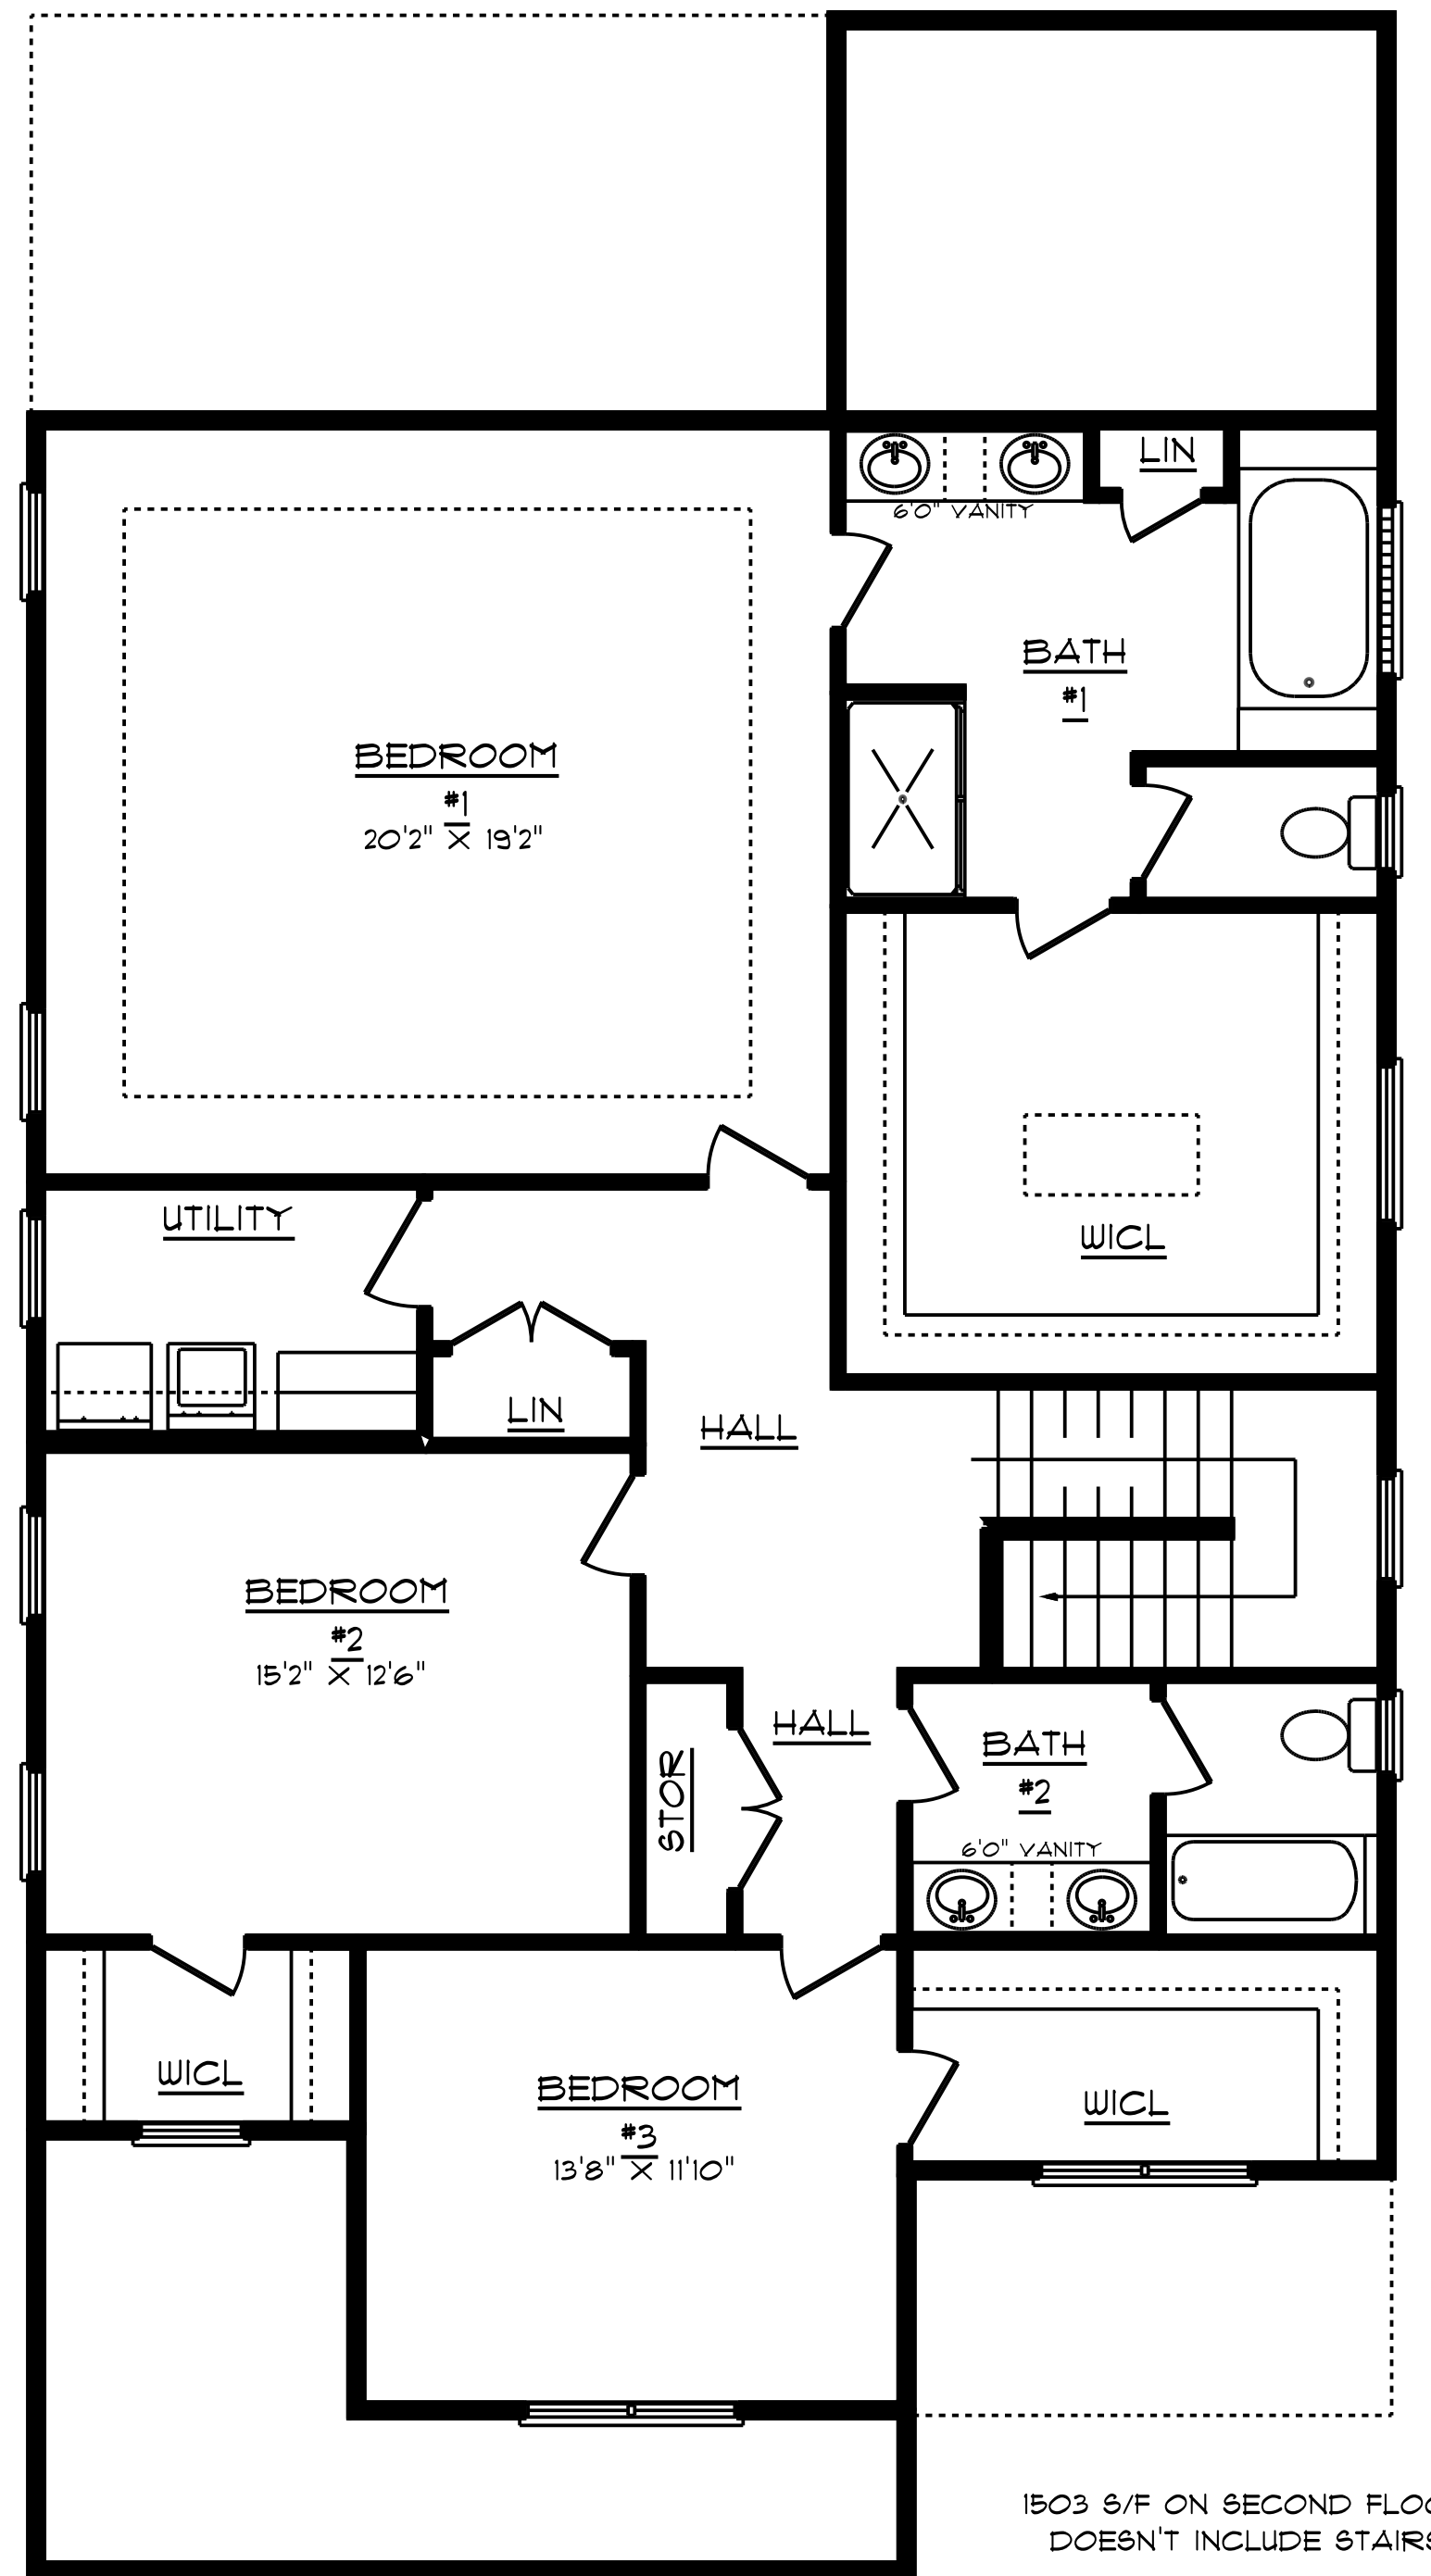

1503 S/F ON SECOND FLOOR
 DOESN'T INCLUDE STAIRS

SECOND FLOOR

PLAN NUMBER
CS-2895