


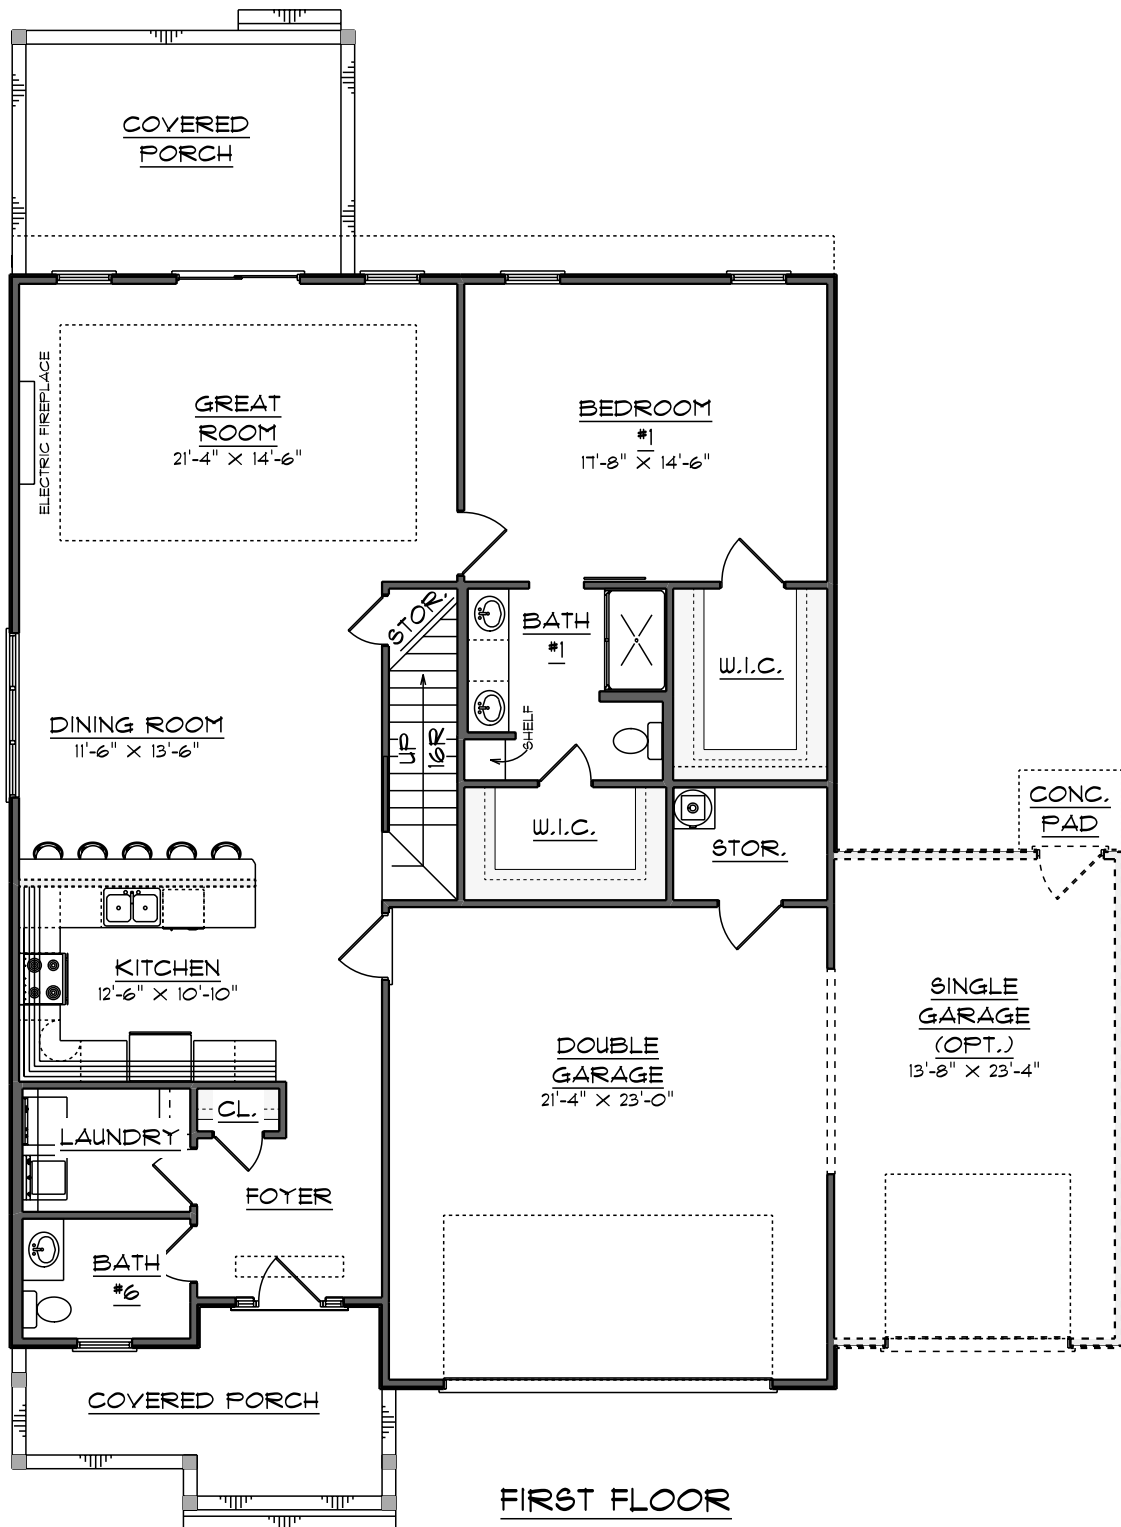

FIRST FLOOR

OVERALL WIDTH/DEPTH
54'-0" x 72'-0"

FIRST FLOOR: 1553 S.F.
SECOND FLOOR: 1415 S.F.
TOTAL HEATED: 2968

PLAN NUMBER
CS-2698

DESIGNER
CHARLES SMITH ASSOC.
901 MCPHERSON CHURCH RD.
FAYETTEVILLE, N.C. 28303
(910) 484-5924
www.csaplans.com