


FIRST FLOOR

1245 S/F ON FIRST FLOOR
 1751 S/F ON SECOND FLOOR
 2996 S/F TOTAL HEATED AREA
 532 S/F IN GARAGE
 70 S/F ON FRONT PORCH
 159 S/F ON REAR PORCH

OVERALL WIDTH/DEPTH
 40'0" X 58'0"

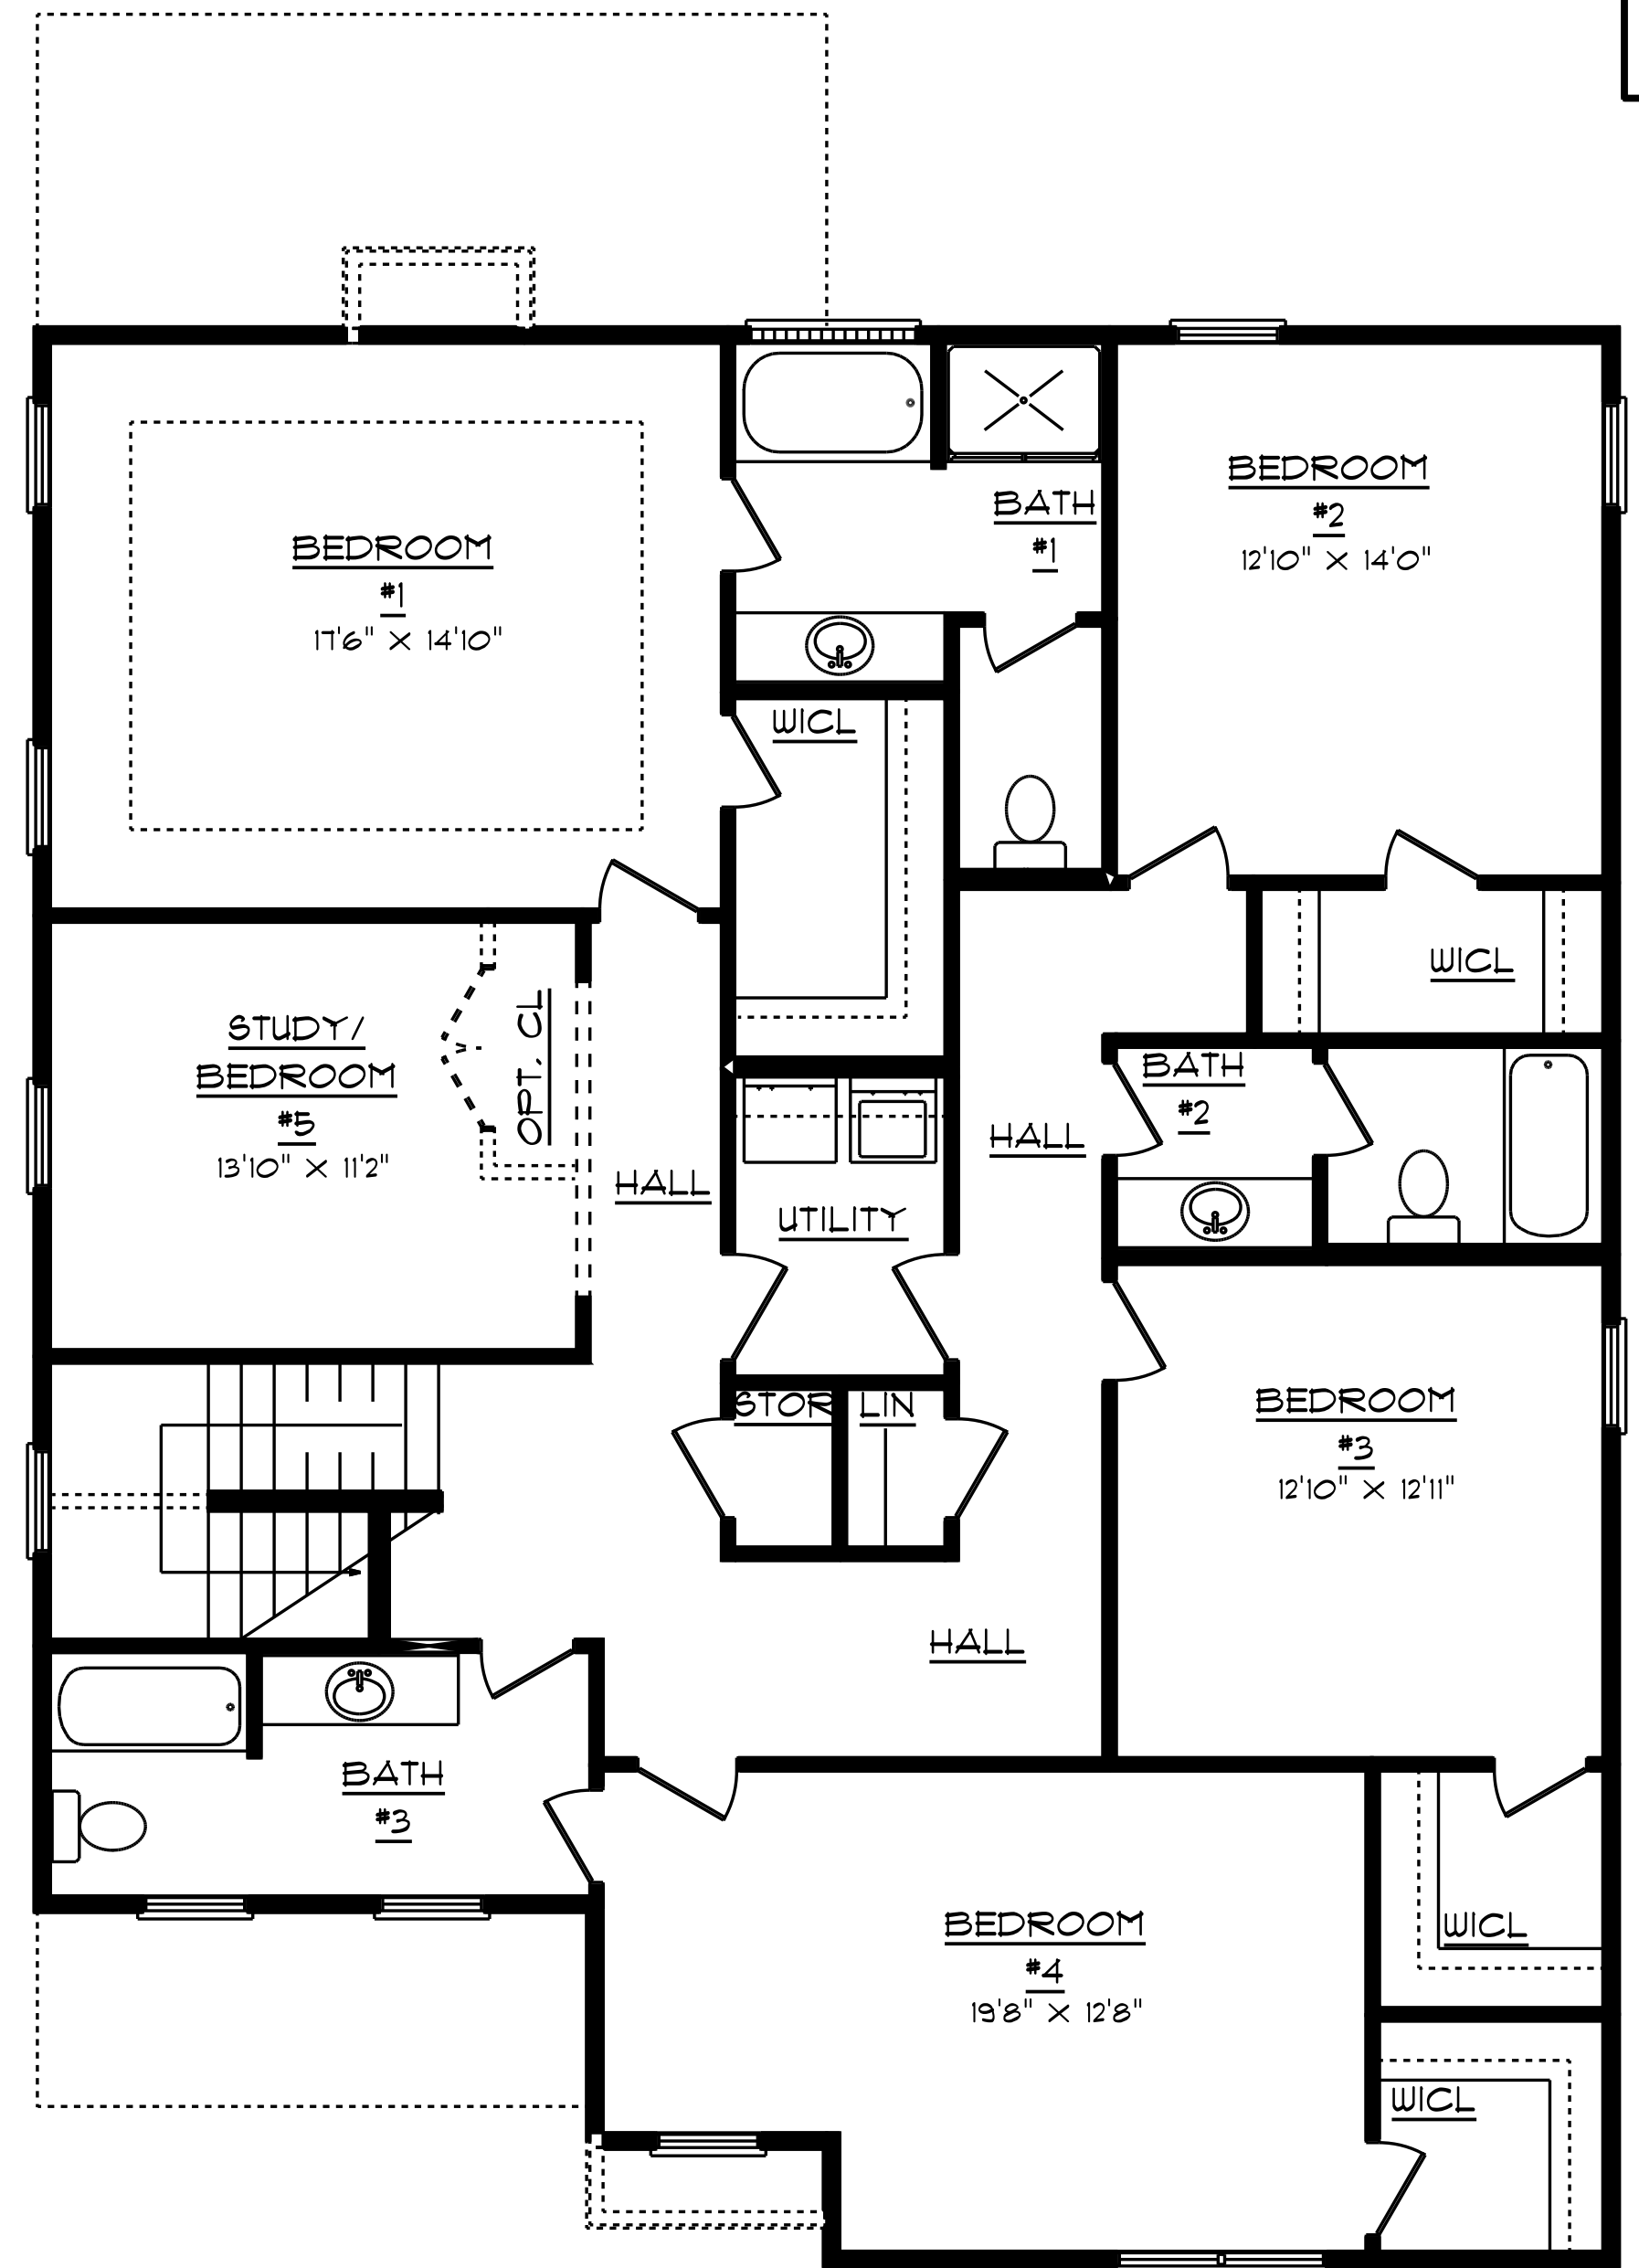

SECOND FLOOR

1751 S/F ON SECOND FLOOR
 DOESN'T INCLUDES STAIRS

DESIGNED BY
CHARLES SMITH ASSOCIATES
 907 MCPHERSON CHURCH RD.
 FAYETTEVILLE, NC
 (910) 484-5924

PLAN NUMBER
CS-2996