


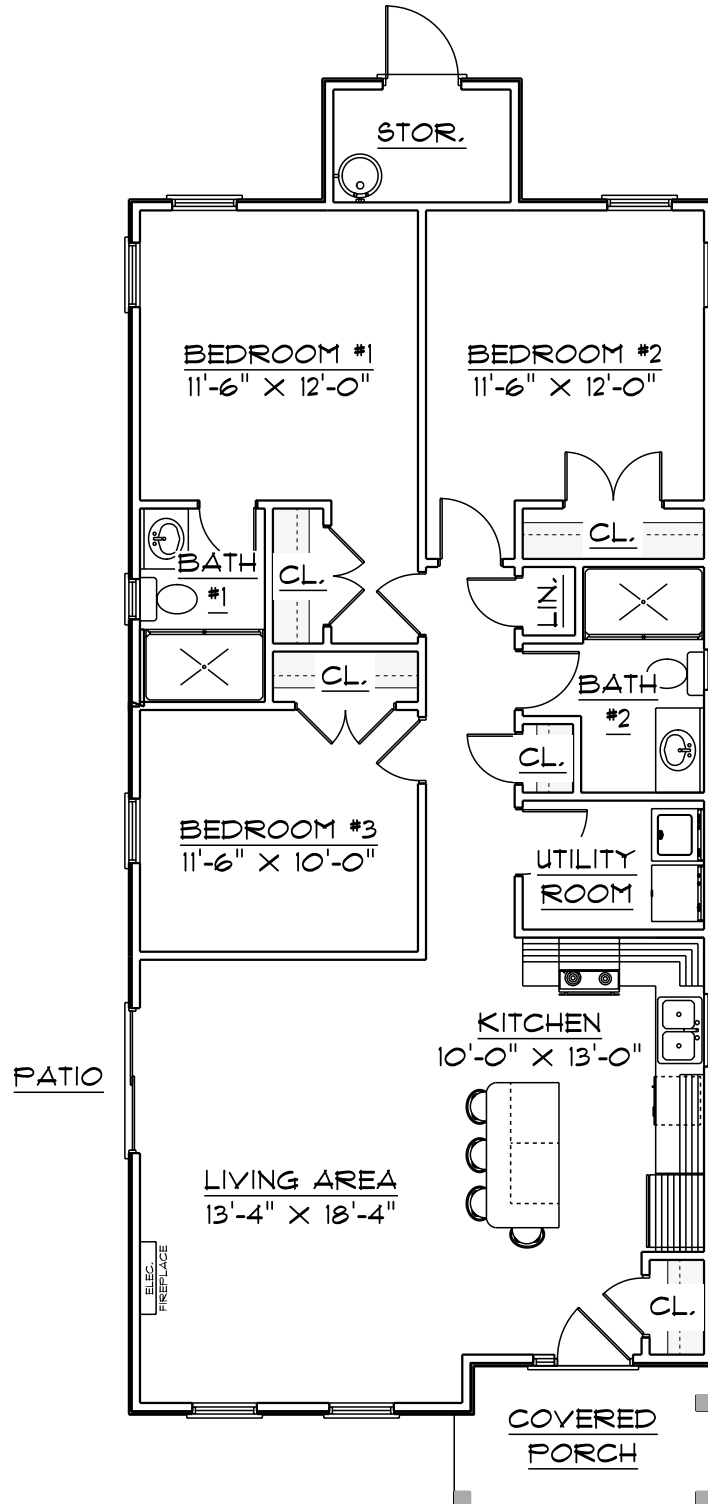

FLOOR PLAN

OVERALL WIDTH/DEPTH
24'-0" x 59'-0"

TOTAL HEATED: 1180 S.F.
COVERED PORCH: 63 S.F.
STORAGE: 40 S.F.

PLAN NUMBER
CS-1180

DESIGNER
CHARLES SMITH ASSOC.
901 MCPHERSON CHURCH RD.
FAYETTEVILLE, N.C. 28303
(910) 484-5924
www.csaplan.com