


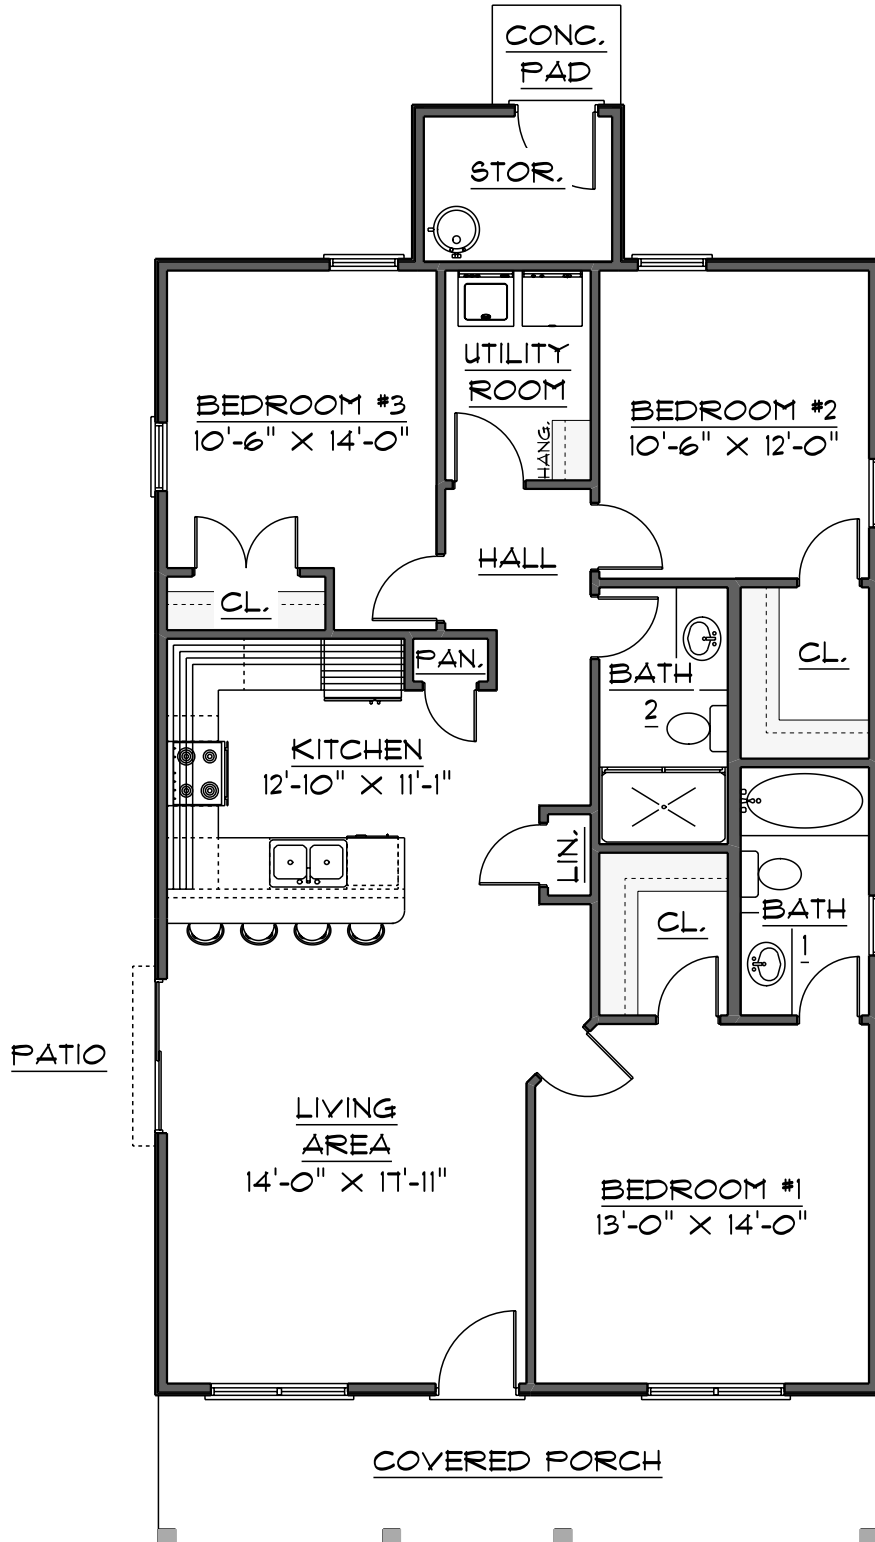

FLOOR PLAN

OVERALL WIDTH/DEPTH
28'-0" X 56'-0"

TOTAL HEATED: 1232 SQ. FT.
STORAGE: 48 SQ. FT.
FRONT PORCH: 168 SQ. FT.

PLAN NUMBER
CS-1232

DESIGNER
CHARLES SMITH ASSOC.
901 MCPHERSON CHURCH RD.
FAYETTEVILLE, N.C. 28303
(910) 484-5924
www.csaplan.com