


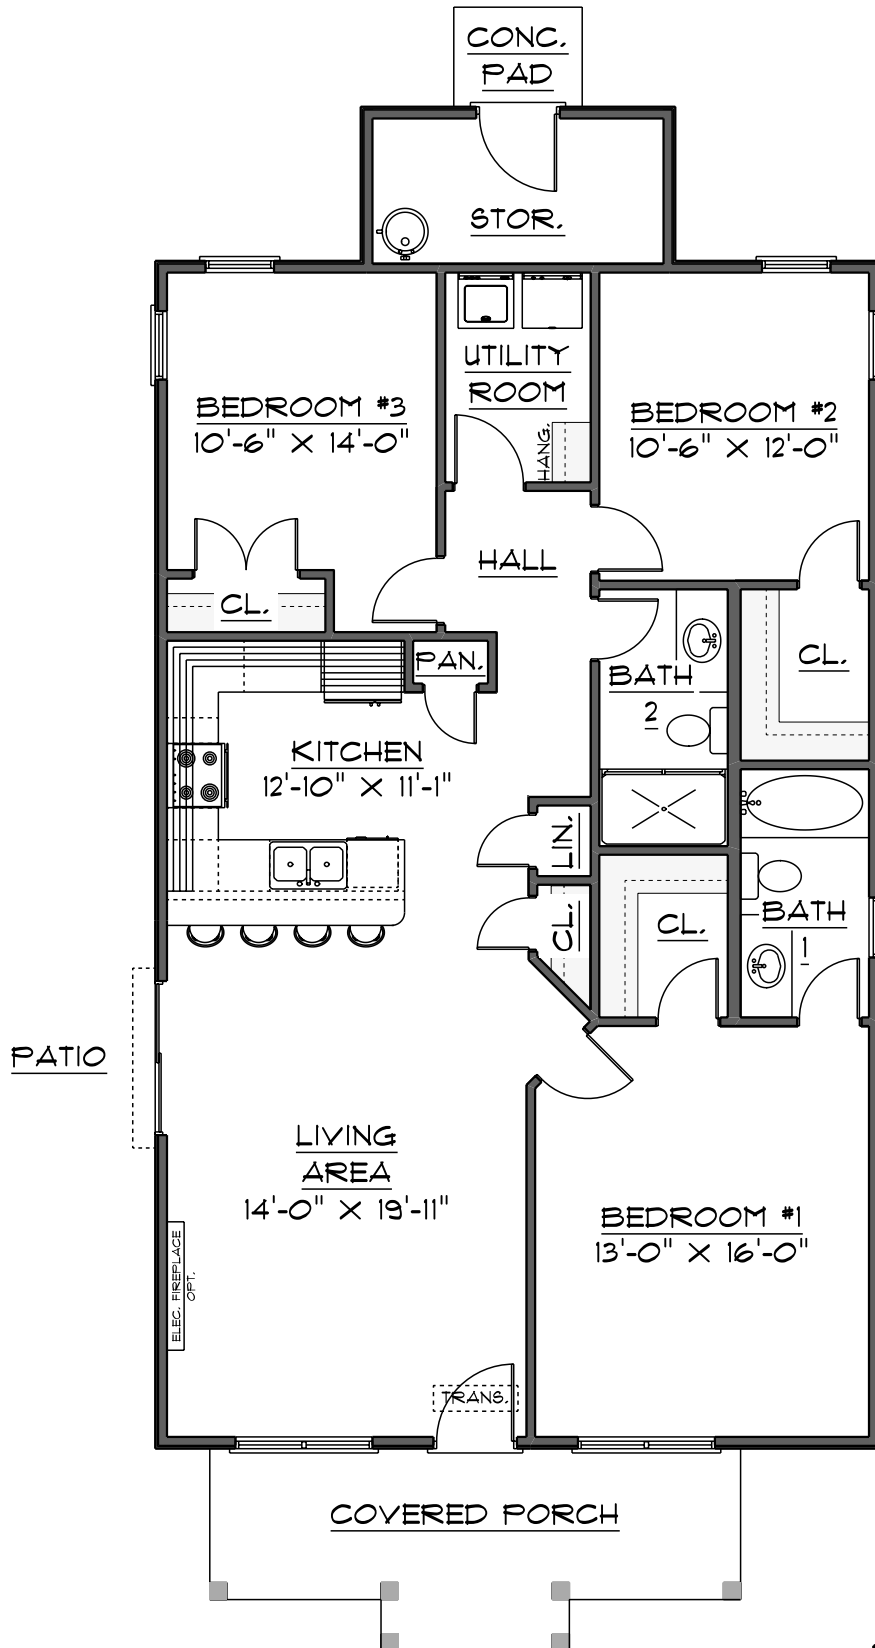

OVERALL WIDTH/DEPTH
28'-0" X 60'-0"

TOTAL HEATED: 1288 SQ. FT.
STORAGE: 12 SQ. FT.
FRONT PORCH: 139 SQ. FT.

PLAN NUMBER
CS-1288

DESIGNER
CHARLES SMITH ASSOC.
901 MCPHERSON CHURCH RD.
FAYETTEVILLE, N.C. 28303
(910) 484-5924
www.csaplans.com