


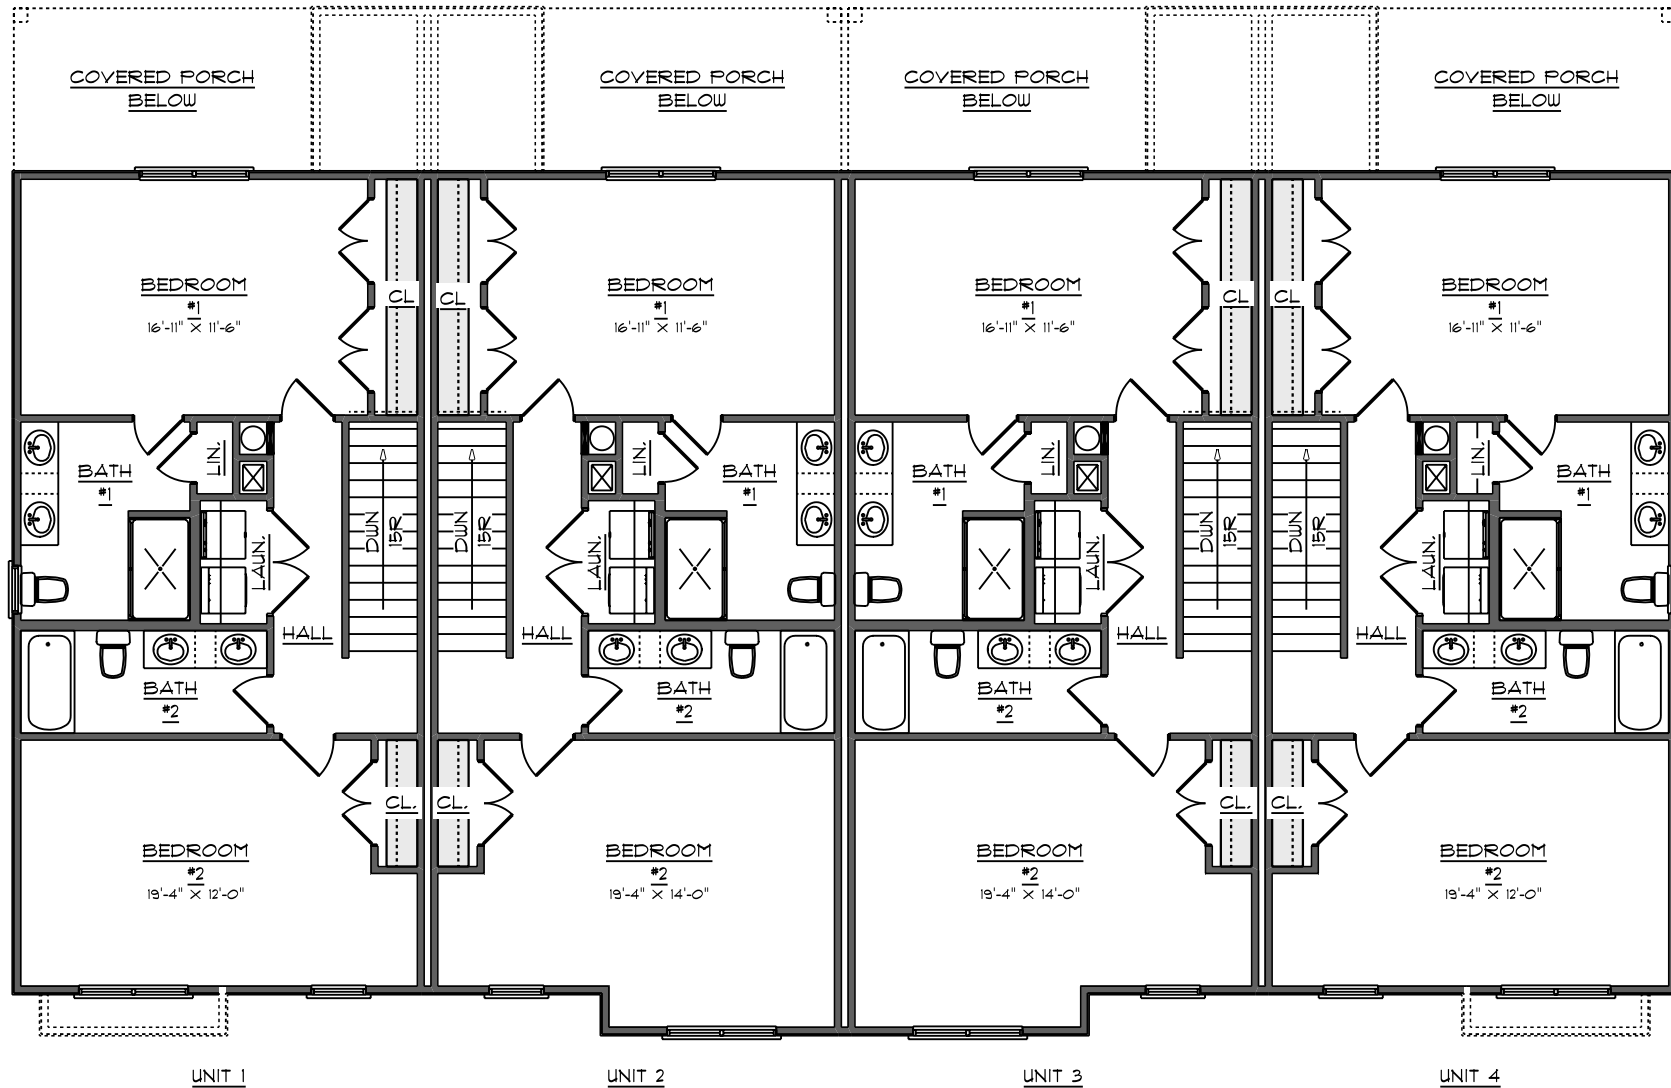

SECOND FLOOR

DESIGNER
CHARLES SMITH ASSOC.
901 MCPHERSON CHURCH RD.
FAYETTEVILLE, N.C. 28303
(910) 484-5924
www.csaplans.com

OVERALL WIDTH/DEPTH
81'-0" X 50'-0"

PLAN NUMBER
CS-1555-T

UNITS 1 & 4:	UNITS 2 & 3:
168 S/F FIRST FLOOR	173 S/F FIRST FLOOR
159 S/F SECOND FLOOR	182 S/F SECOND FLOOR
1521 S/F TOTAL HEATED AREA	1555 S/F TOTAL HEATED AREA